
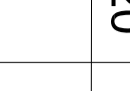
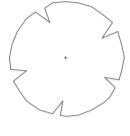
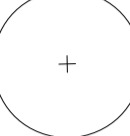





- PLANTING PLAN LEGEND:**
-  EXTENT OF WORK
  -  CHAINAGE
  -  EXISTING TREES TO REMAIN
  -  NEW TREES
  -  EXISTING OVERHEAD VERANDAS
  -  PLANTING - DIJ

- NOTES:**
1. TUSSOCKS TO BE PLANTED MINIMUM 300mm FROM ALL EDGES OF GARDEN BED AND MINIMUM 1000mm FROM BASE OF TREE BOTH WAYS
  2. PLANTS TO BE SET-OUT ON SITE FOR ONE ENTIRE BED FOR ACC PROJECT MANAGER'S APPROVAL PRIOR TO PLANTING
  3. REFER IRRIGATION DRAWINGS SHEETS A1-2016-034-26 & 27
  4. LOCALLY ADJUST PLANT SPACING WHERE REQUIRED FOR EVEN SPACING AND TO SUIT LOCATIONS OF SERVICES



REFER SHEET A1-2016-15 FOR CONTINUATION

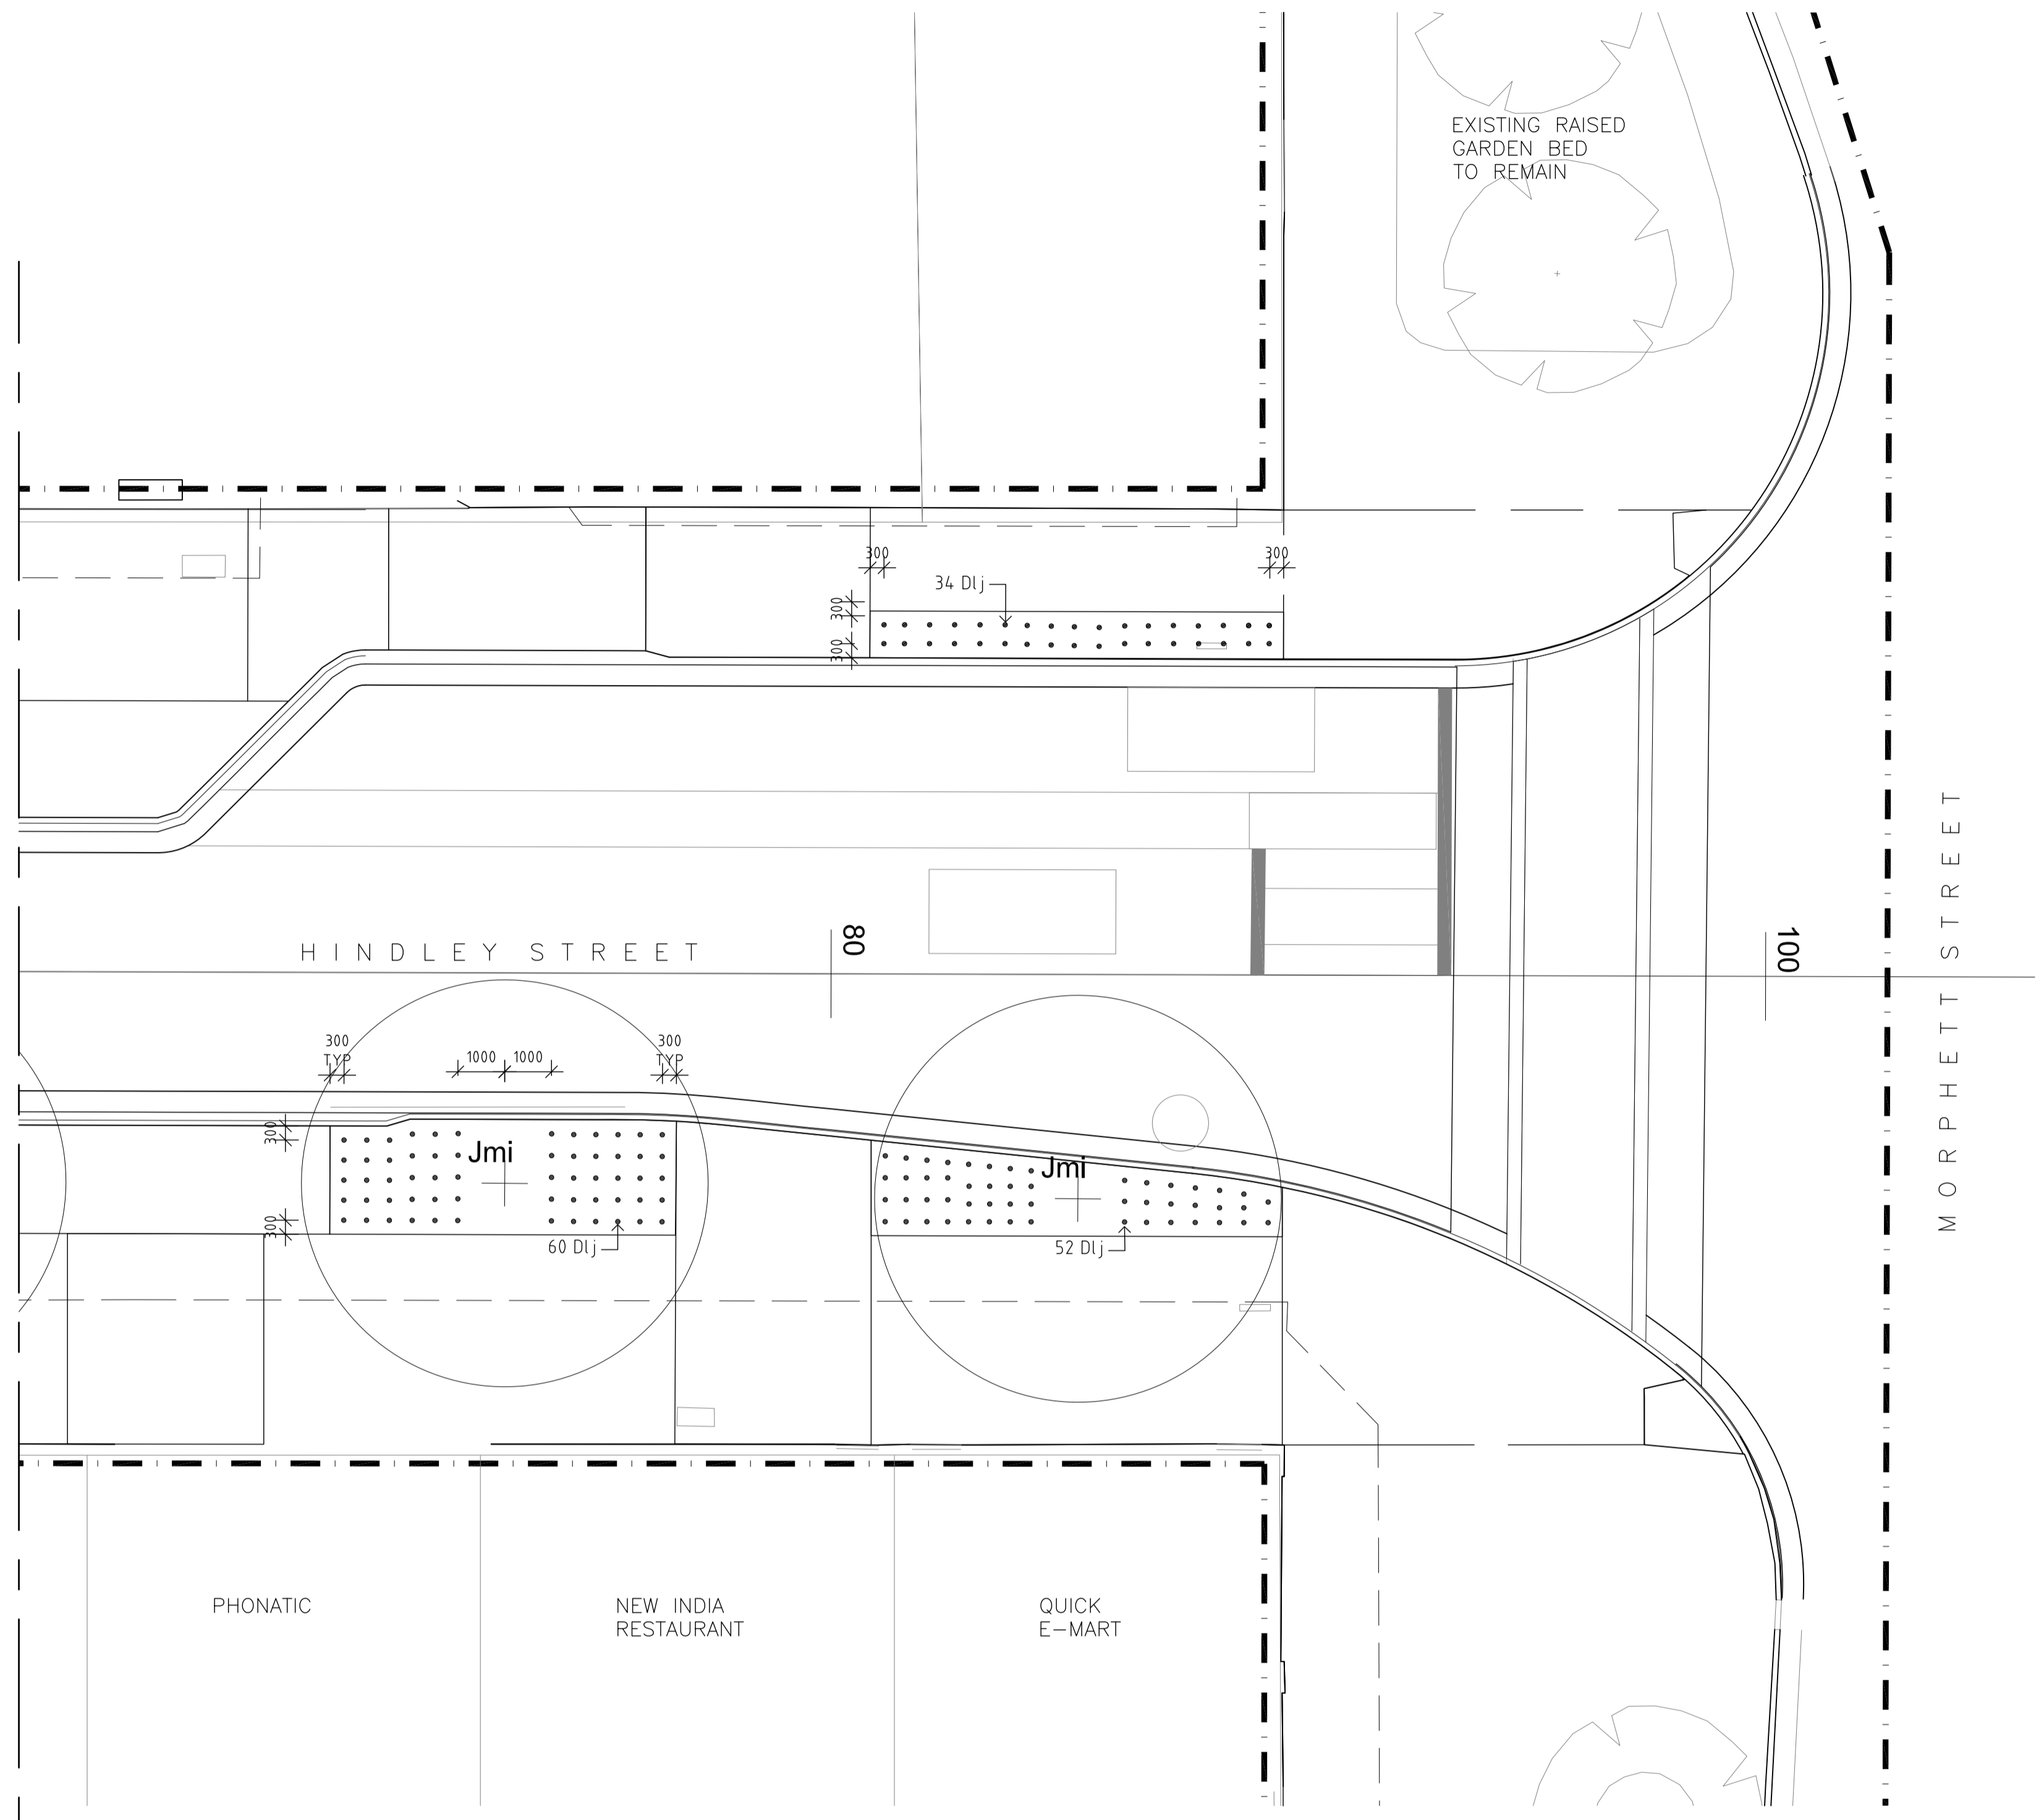**HINDLEY STREET FROM REGISTER STREET TO MORPHETT STREET PLANT SCHEDULE**



Code	Botanical Name	Spacing mm	Pot Size mm	caliper mm	height mm	Total
<b>TREES</b>						
Jmi	Jacaranda mimosifolia	As Shown	300 Lt	70	4000	2
<b>TUSSOCKS</b>						
DIj	Dianella caerulea "Little Jess"	500	200			154
<b>Total</b>						<b>156</b>

TENDER - NOT FOR CONSTRUCTION

DESIGNED	KB/ GH	DATE	07/2016
DRAWN	GH	DATE	07/2016
CHECKED	KB	DATE	07/2016
QUALITY ASSURED	PG	DATE	07/2016

THIS DRAWING SHALL BE READ IN CONJUNCTION WITH THE SPECIFICATION.

The Contractor and his Sub-contractors shall verify all dimensions, lines, levels and existing service locations, prior to commencement on site, preparation of detail/shop drawings, and fabrication of construction/building components.

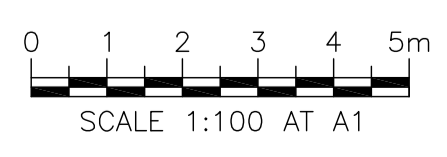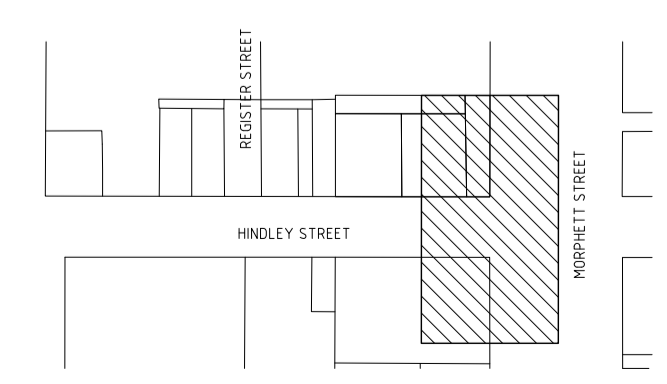


**TENDER COPY - CERTIFICATION**

"I, ..... (Representative's Name) being a duly authorised representative of ..... (Consulting firm or company) hereby: certify that the information in this drawing is an accurate "design" representation of the works. - certify that the "design" is in accordance with the brief and amendments thereto. - accept responsibility for the "design" information contained in this drawing. - acknowledge the "design" information contained in this drawing may be relied on by Council and others.

Certification for Stage ..... by ..... on ..... for: ..... (Company Name)

**TENDER REVISIONS - Issued for Tender Amendments**

No.	DESCRIPTION	BY	DATE
01	PRELIM ISSUE FOR COUNCIL REVIEW	OS	21/06/2016
T1	ISSUED FOR TENDER	OS	11/07/2016

<b>HINDLEY STREET REGISTER STREET &amp; MORPHETT STREET</b>		
HINDLEY STREET WEST STAGE 2 STREETScape REDEVELOPMENT		
PLANTING PLAN - SHEET 2		ACC PROJECT NUMBER P717
		SCALE 1:100
		NUMBER OF SHEETS 30
		SHEET SIZE A1
ACC USE - SIGHTED FOR TENDER		DRAWING SET NUMBER T1
PROJECT ASSET MANAGER	DESIGN TEAM LEADER	PROJECT MANAGER
		A1-2016-034 T1 25